


THIS DRAWING IS THE PROPERTY OF ATCO ELECTRIC YUKON AND CONTAINS PROPRIETARY AND CONFIDENTIAL INFORMATION WHICH MUST NOT BE DUPLICATED, USED OR DISCLOSED WITHOUT PRIOR WRITTEN CONSENT OF ATCO ELECTRIC YUKON.

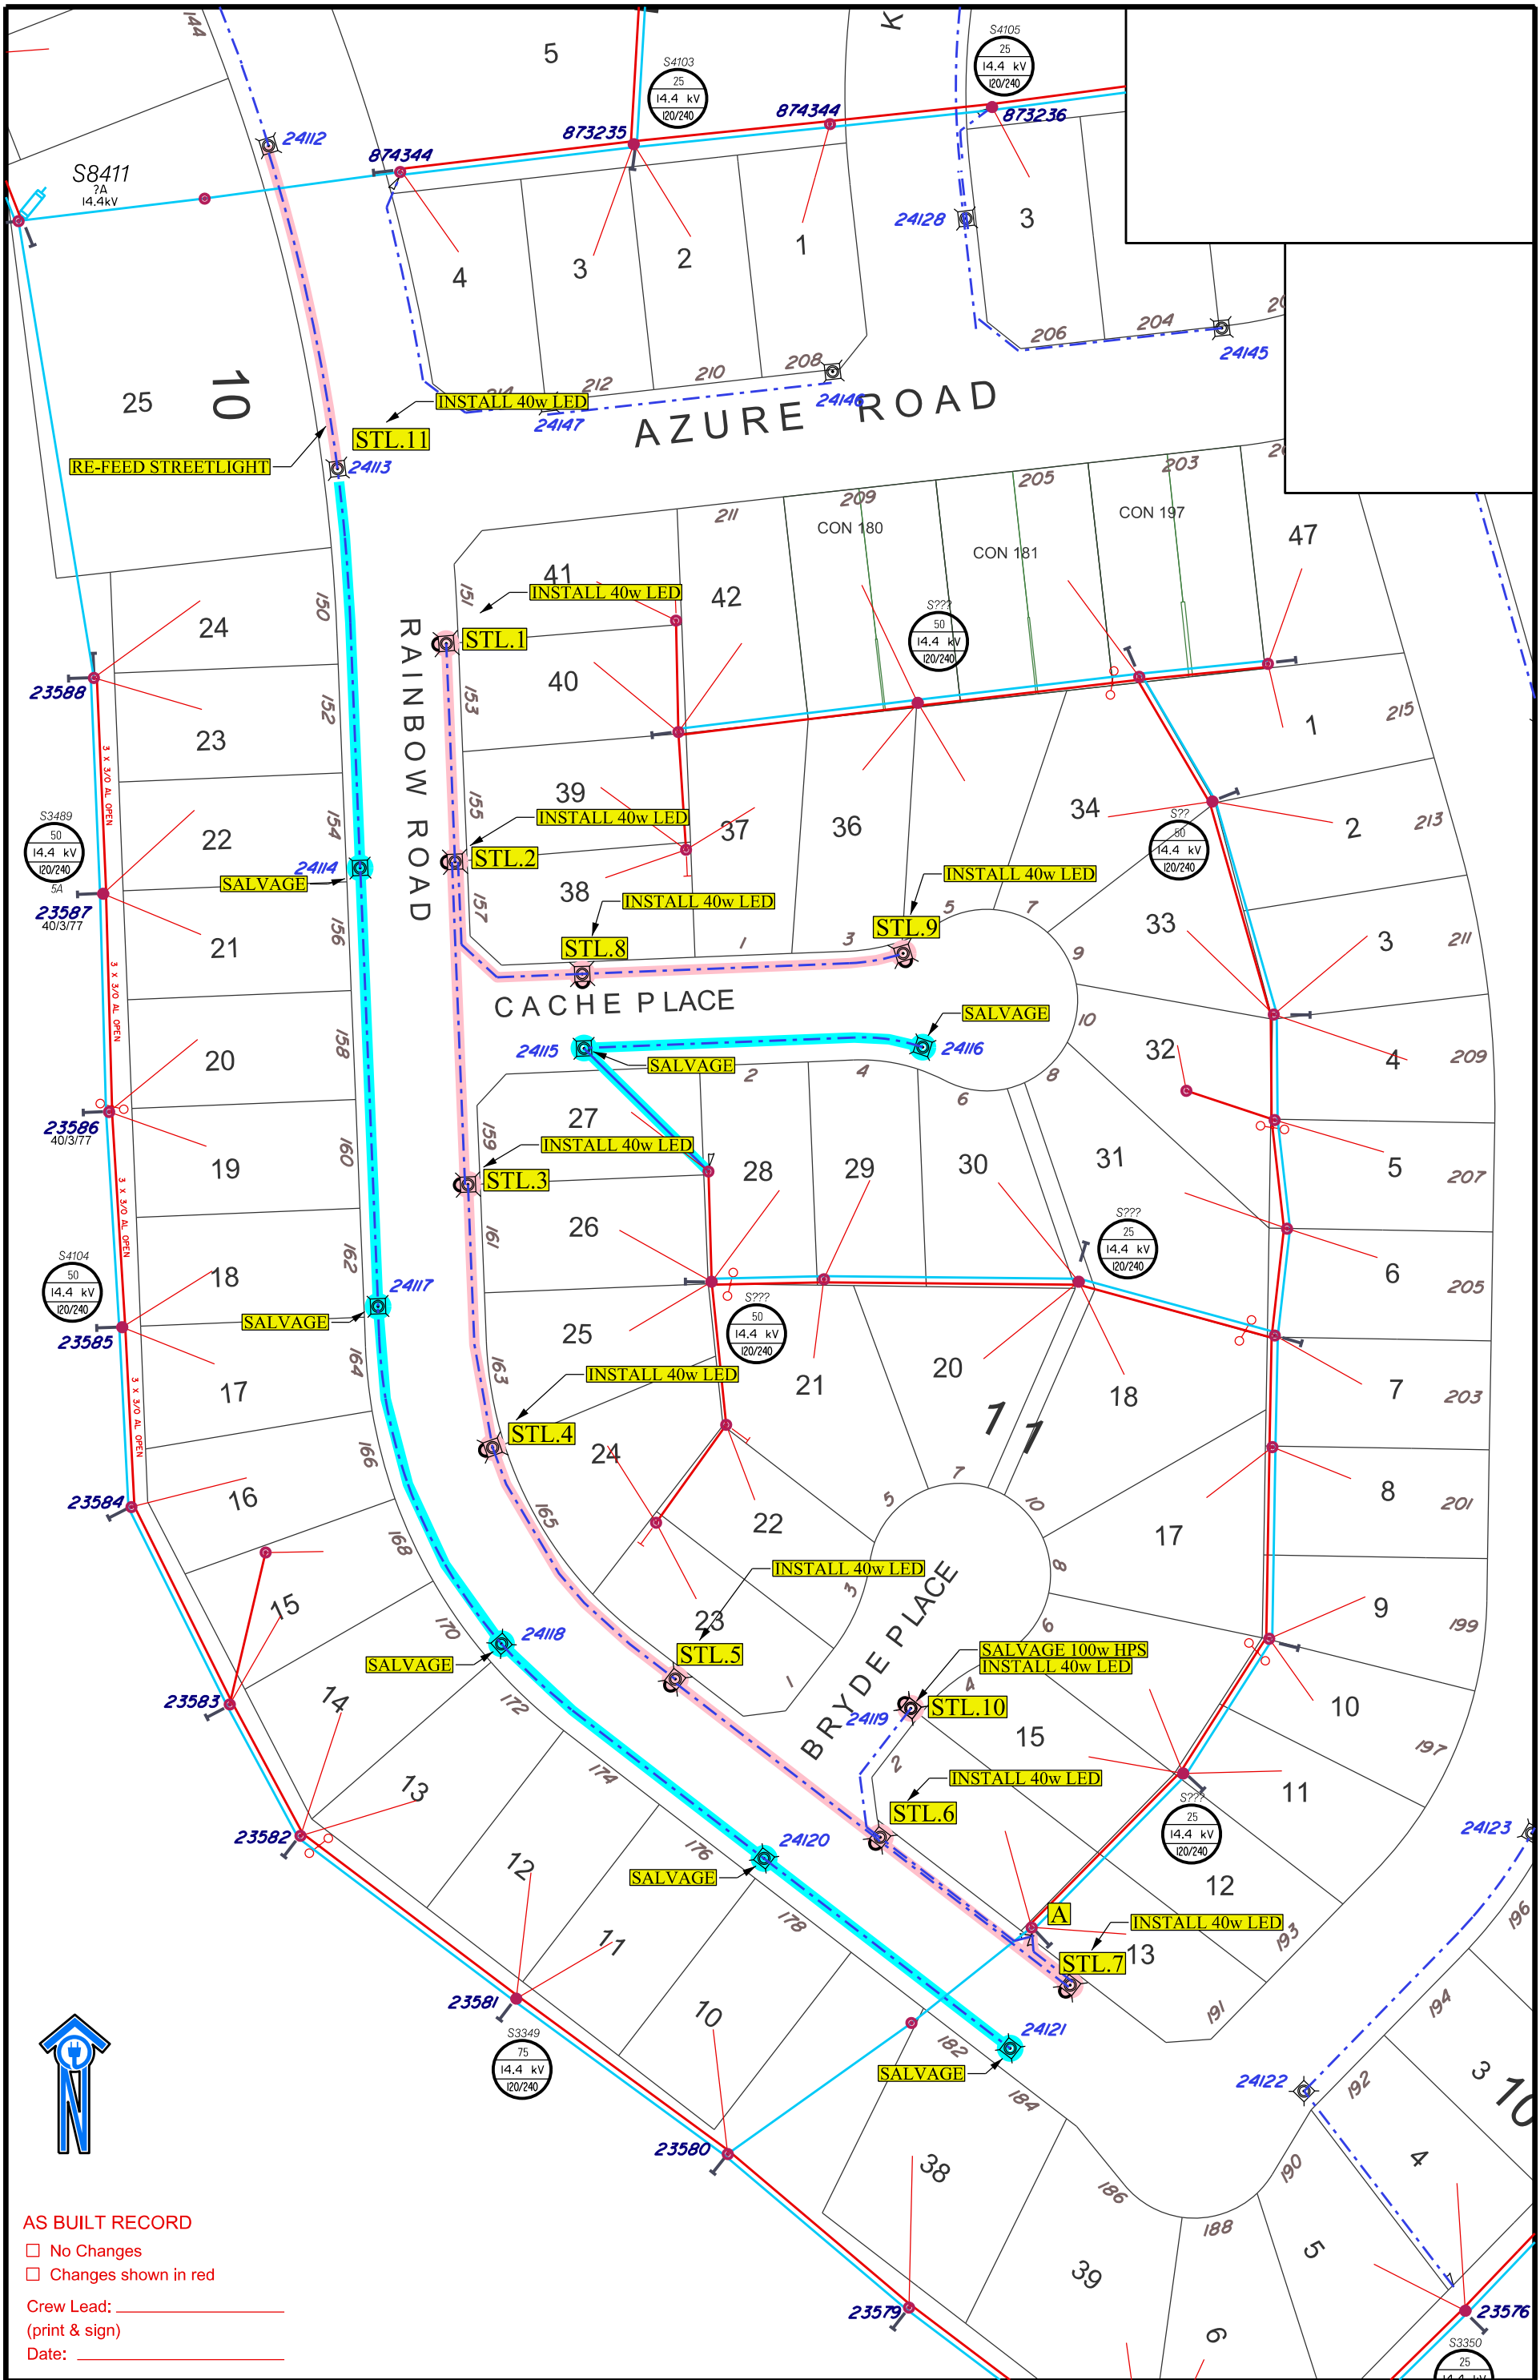

- No Changes
- Changes shown in red

Crew Lead: _____
 (print & sign)
 Date: _____

| | | |
|---------------------------|--|--------------------------|
| Project No. Y13804 | Project/Customer: AEY 2016 Street Light Replacements Crestview | Service Area: Whitehorse |
| Project Lead: C. Chippett | Location: Rainbow Road, Crestview, Whitehorse | Staker: n/a |
| Drawing scale: 1:1000 | Revision: A Issued For Construction August 10, 2016 | Approved: _____ |

ATCO Electric
 YUKON